



Drawing Name
BARN PLAN WITH DIMENSIONS
 Scale
1:100 @ A3

New House Farm
 Luxury Country Guest House in the English Lake District

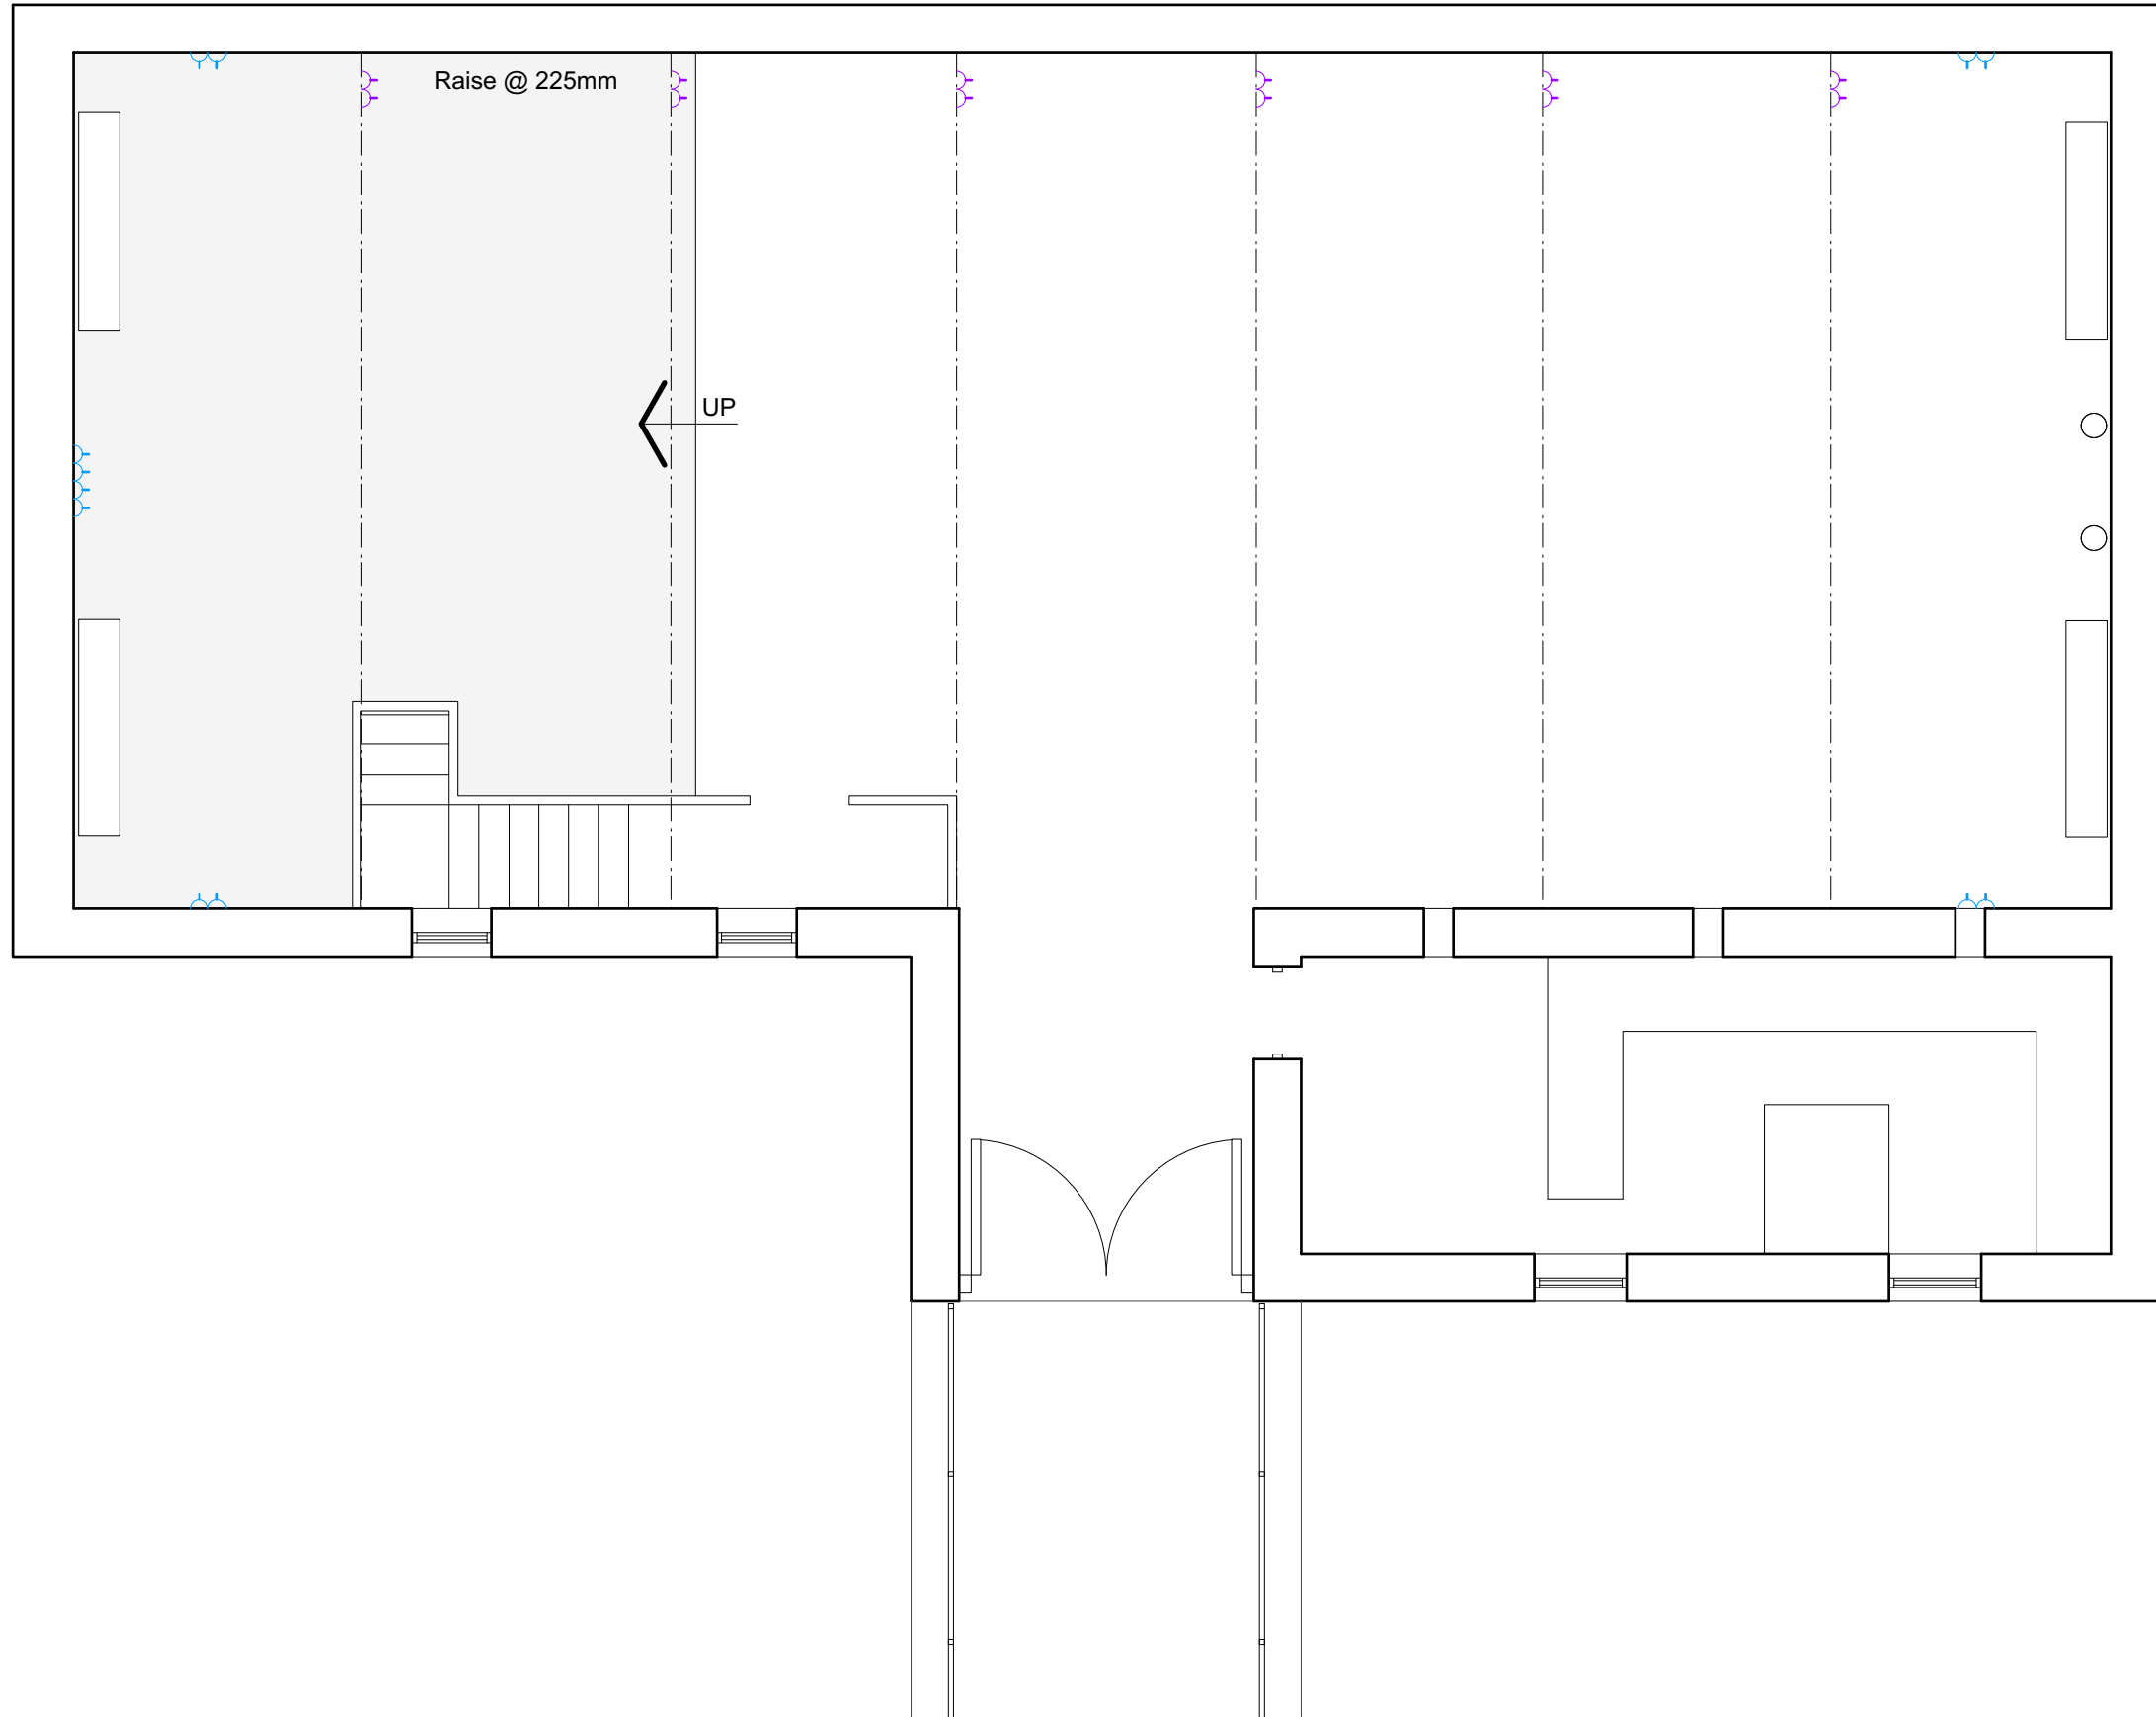


Drawing Name
BARN PLAN BLANK
Scale
1:75 @ A3

New House Farm
Luxury Country Guest House in the English Lake District


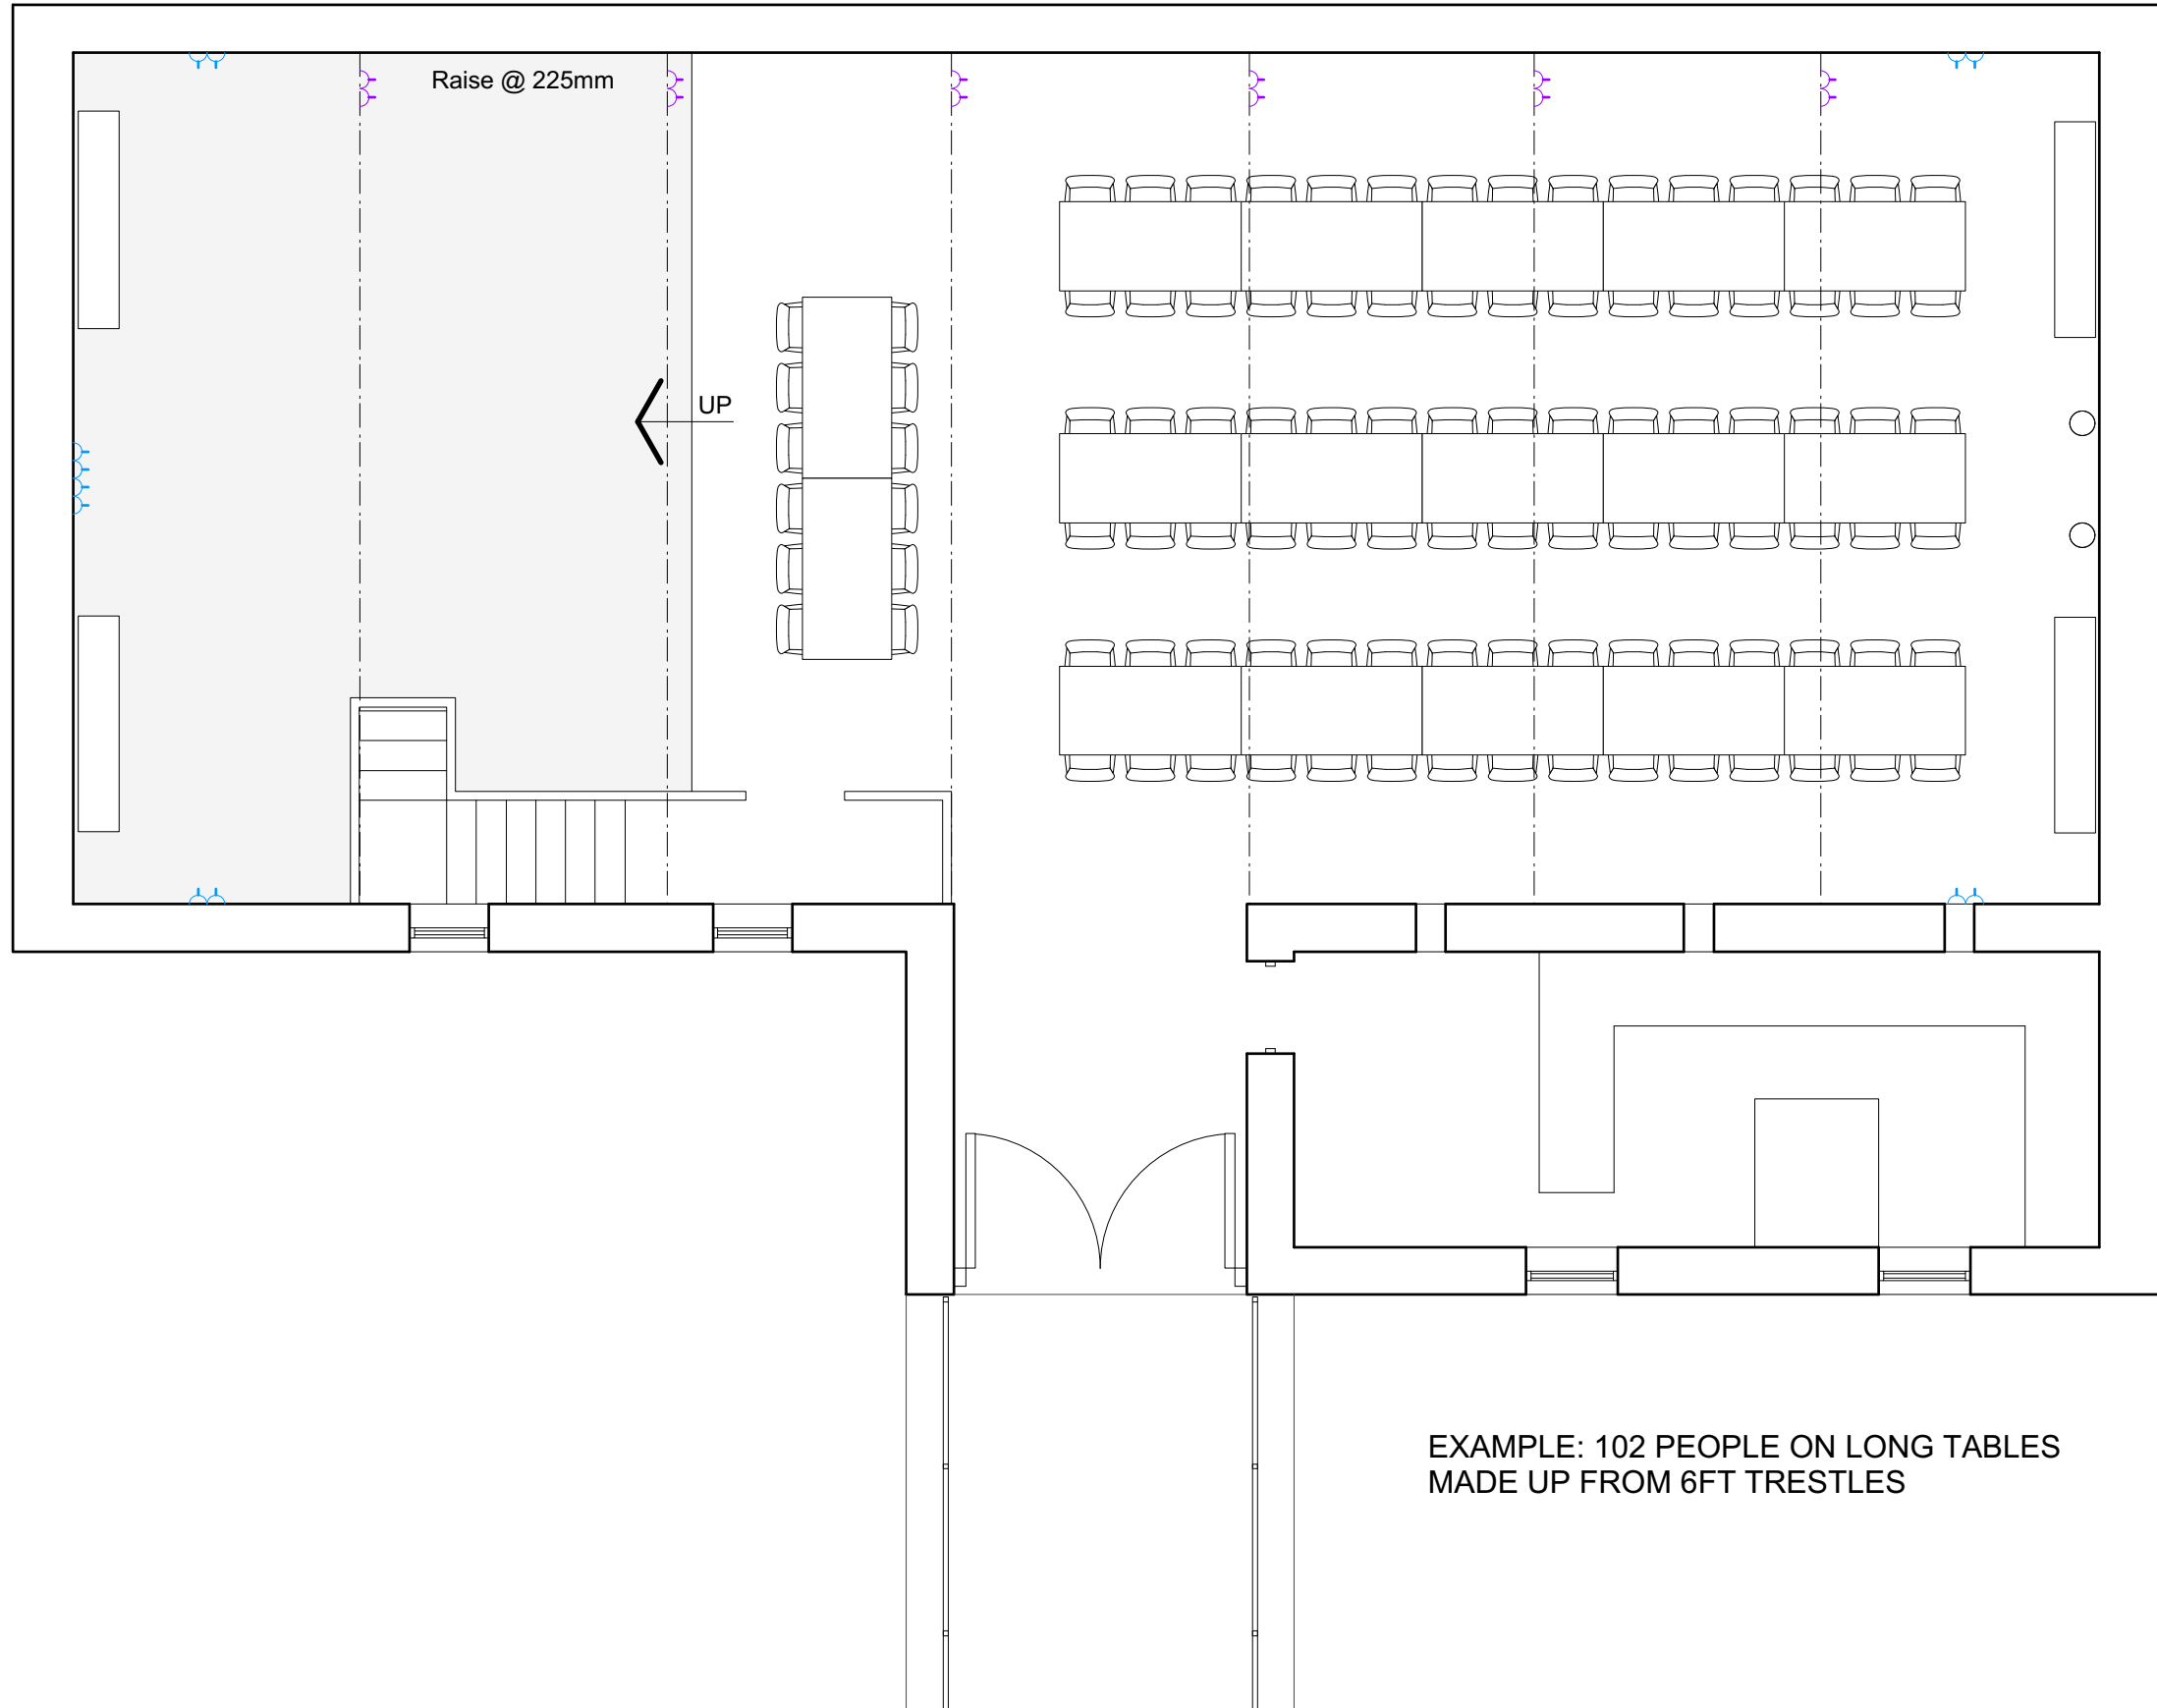


Drawing Name
BARN PLAN STRAIGHT LONG TABLES EXAMPLE
Scale
1:75 @ A3


New House Farm
Luxury Country Guest House in the English Lake District

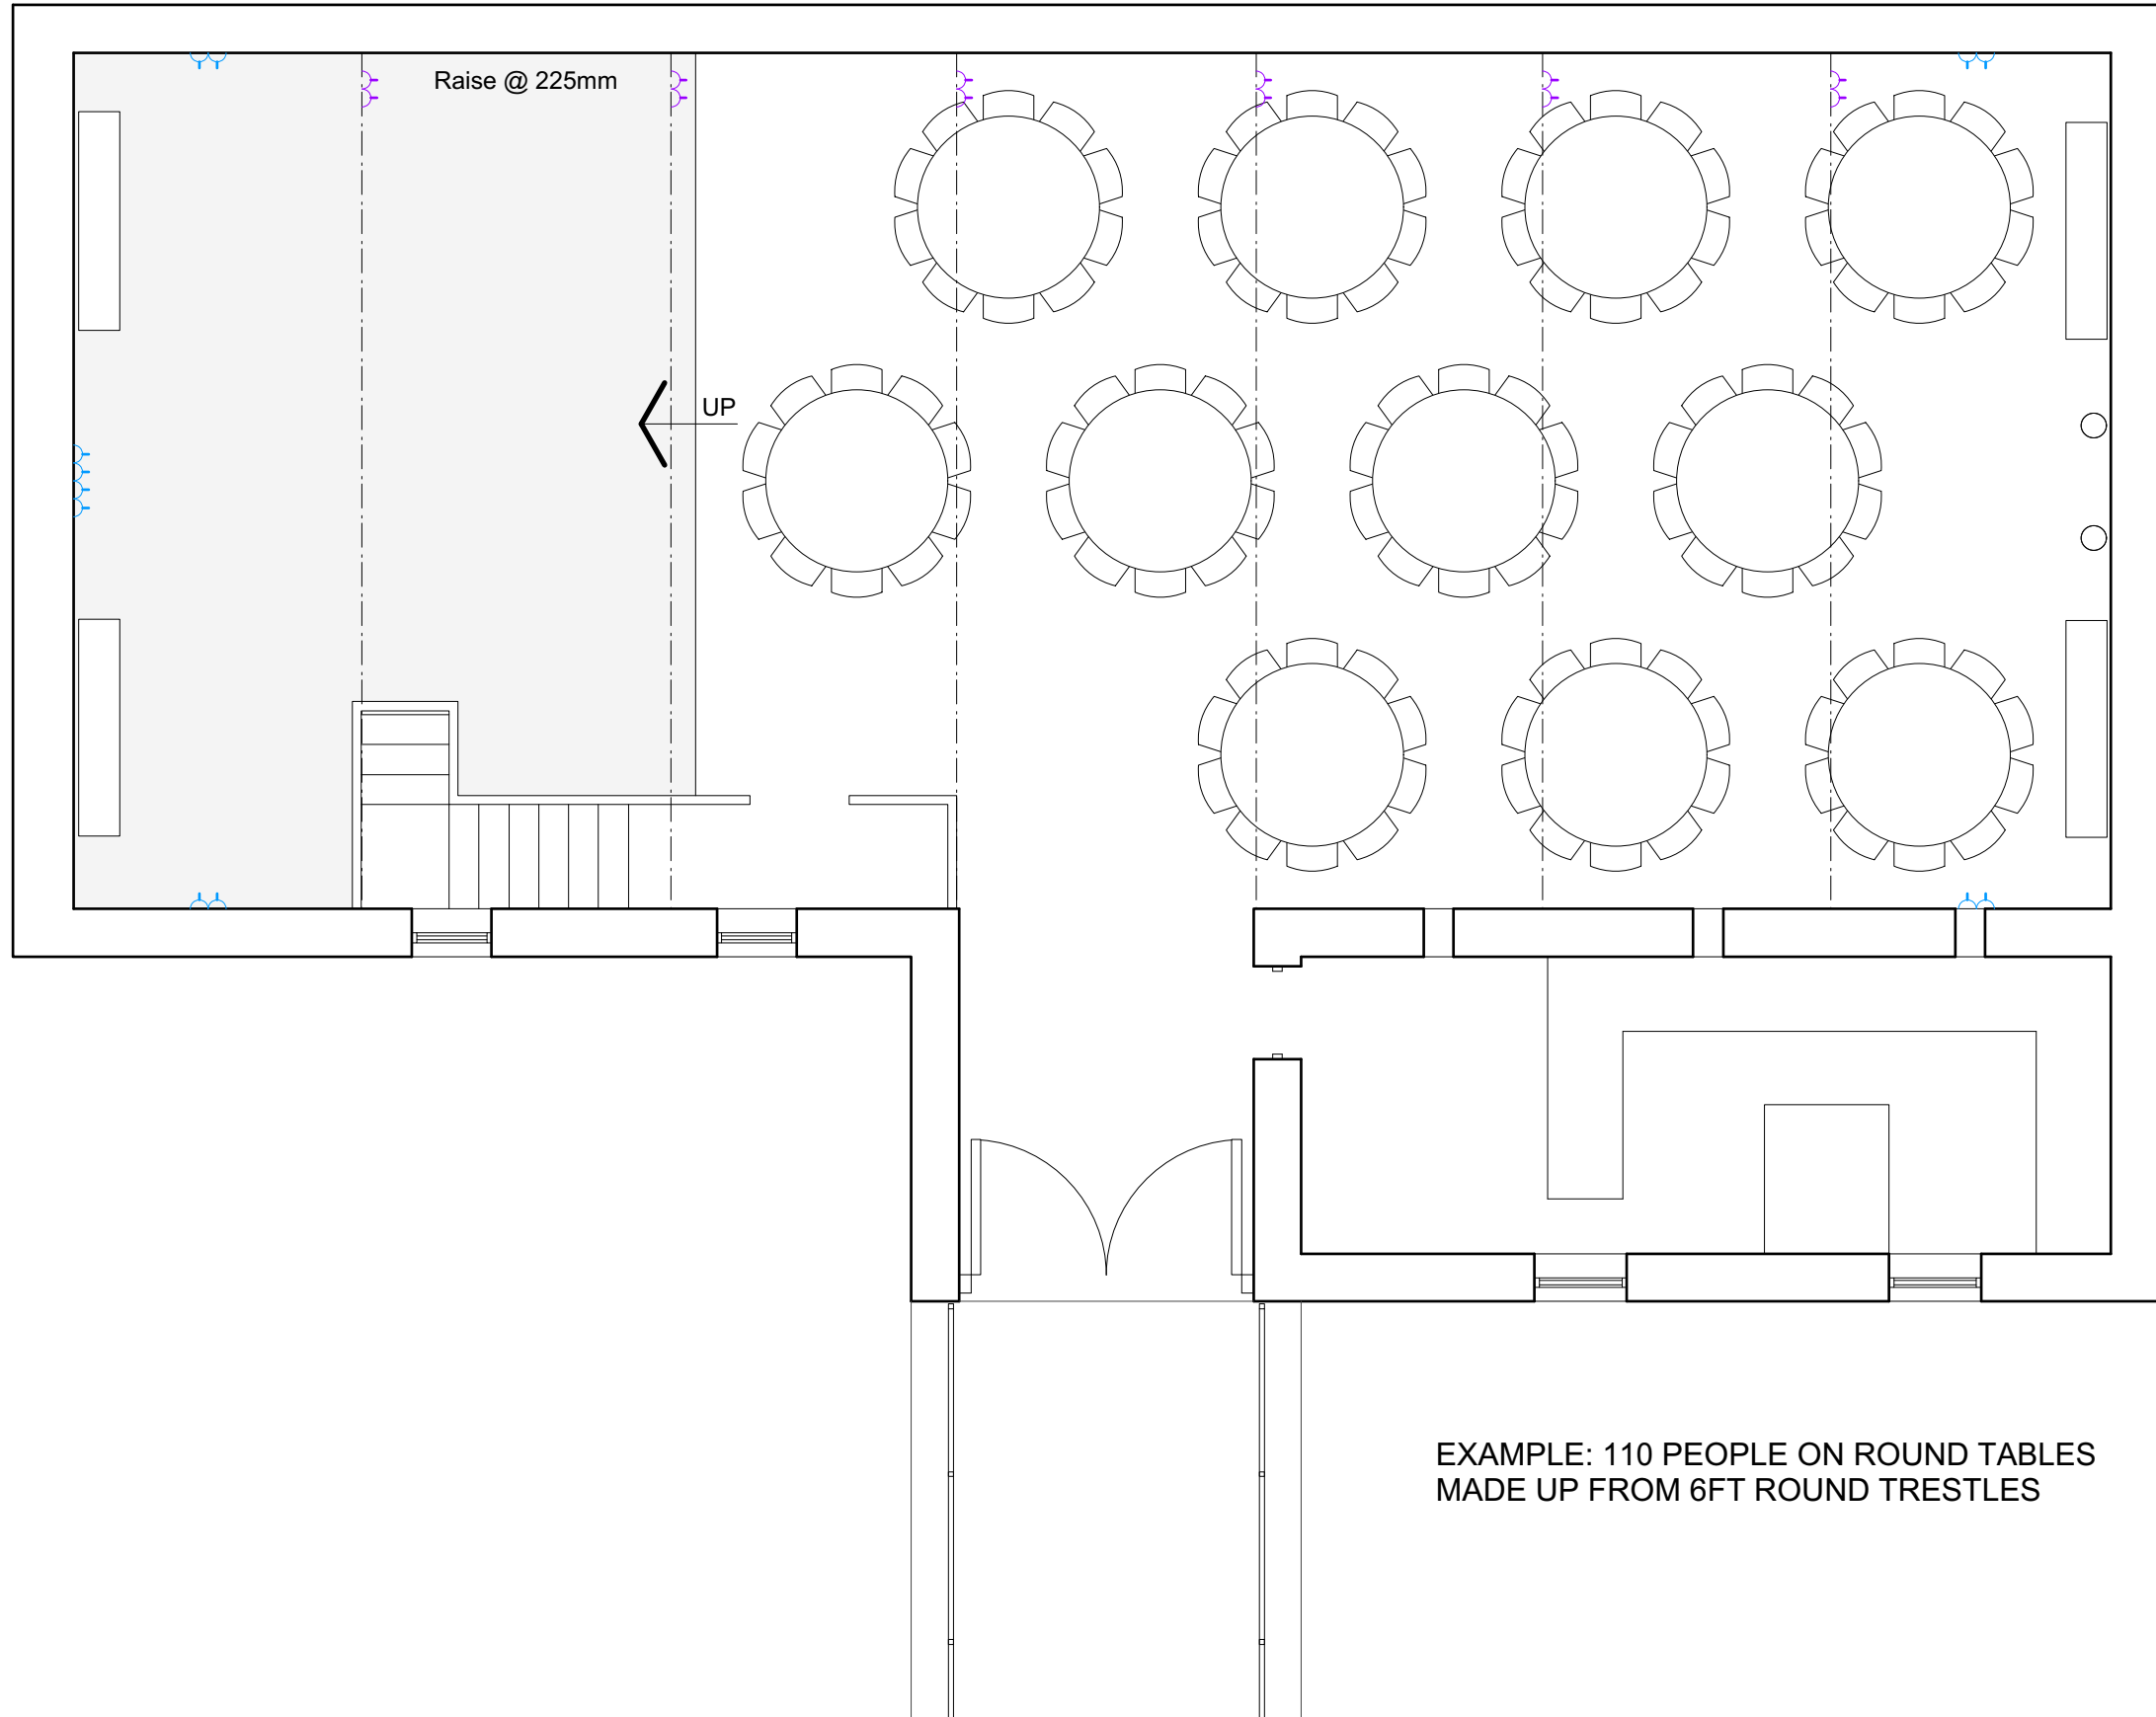

EXAMPLE: 110 PEOPLE ON ROUND TABLES
 MADE UP FROM 6FT ROUND TRESTLES

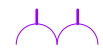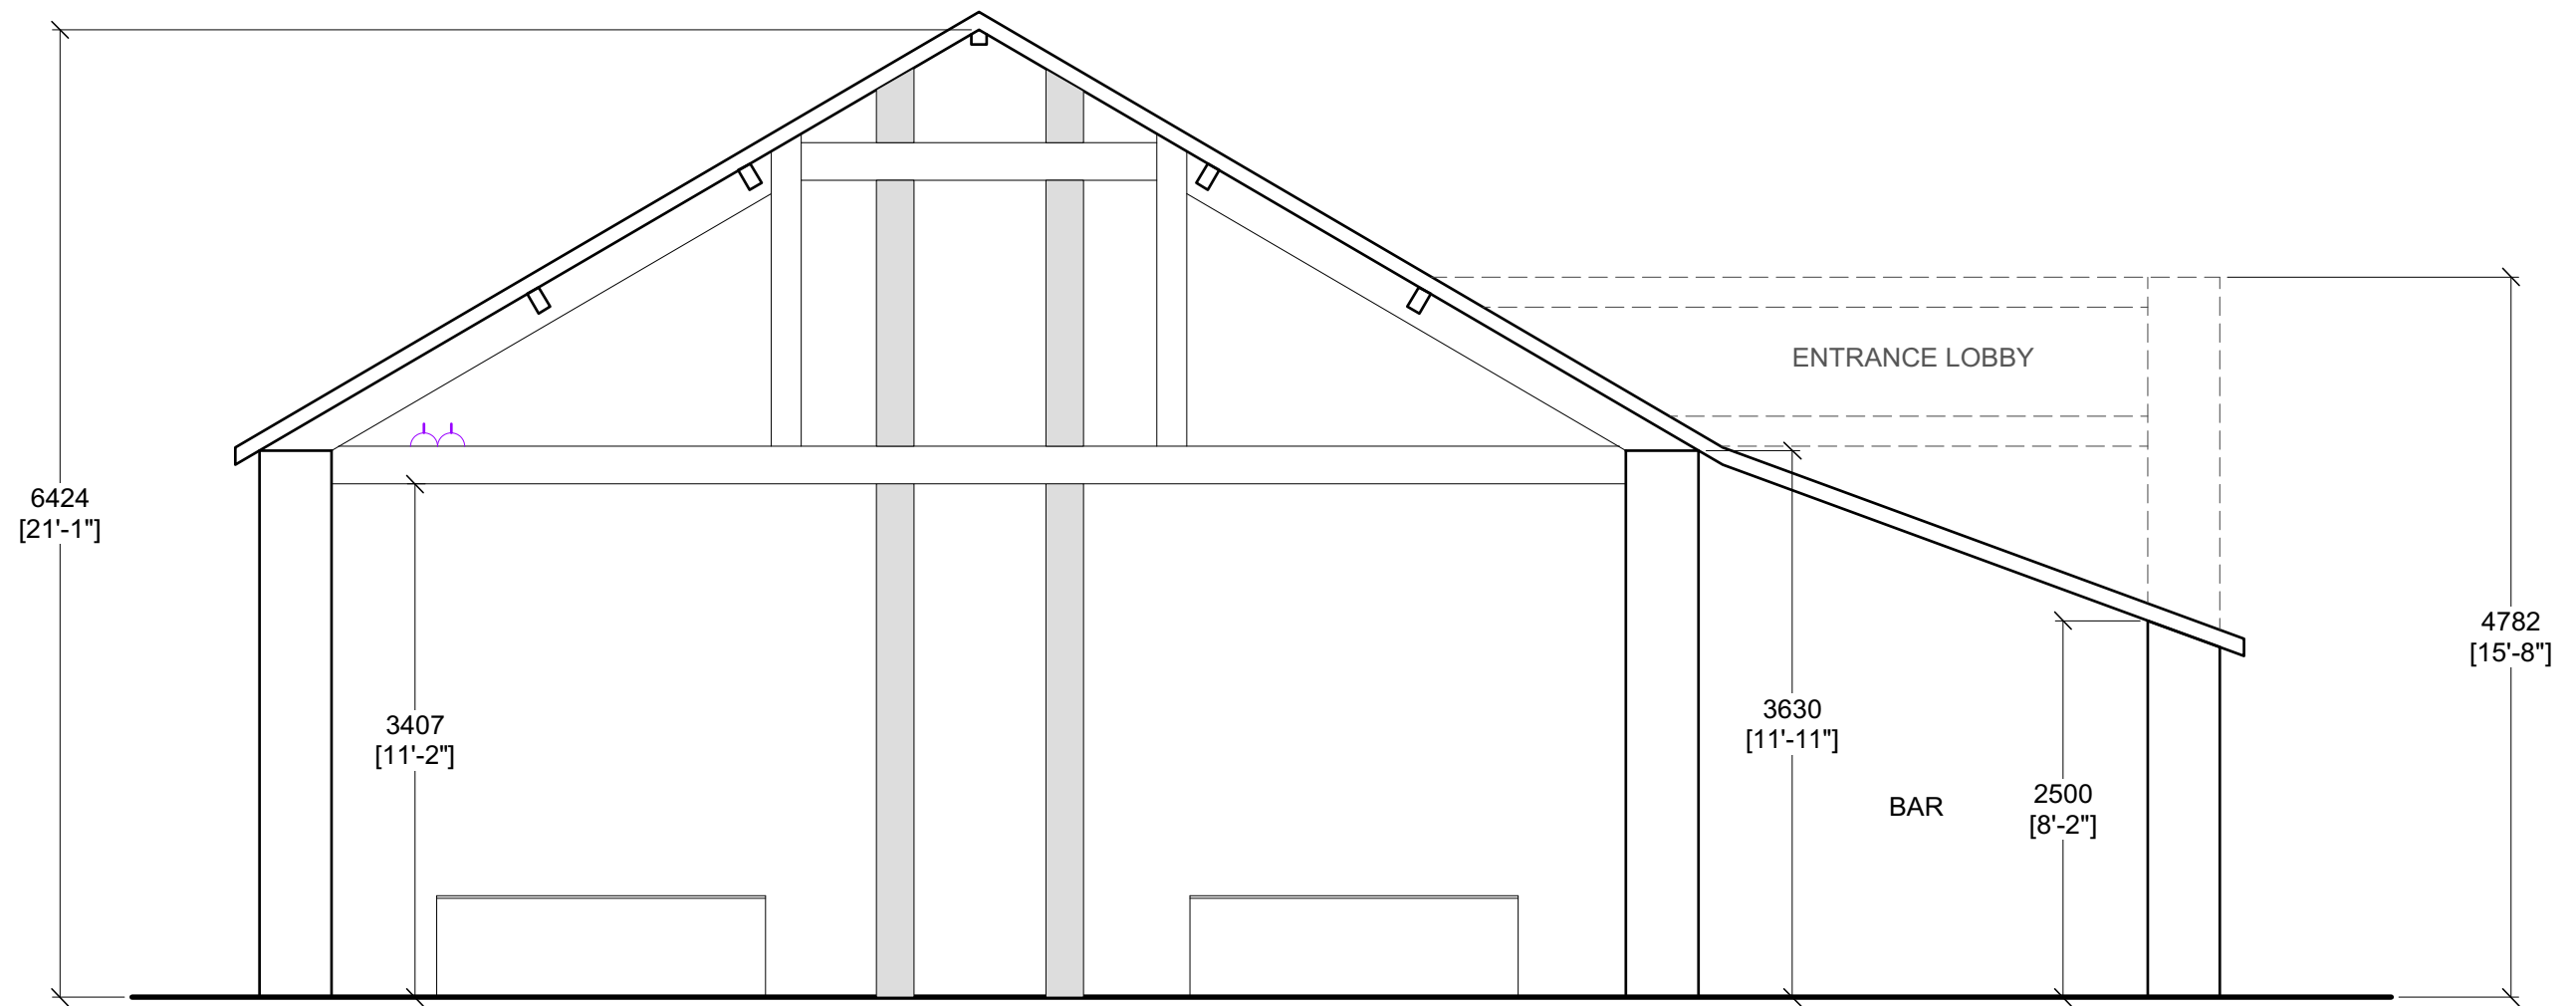

13 amp double plug socket - high level on beams

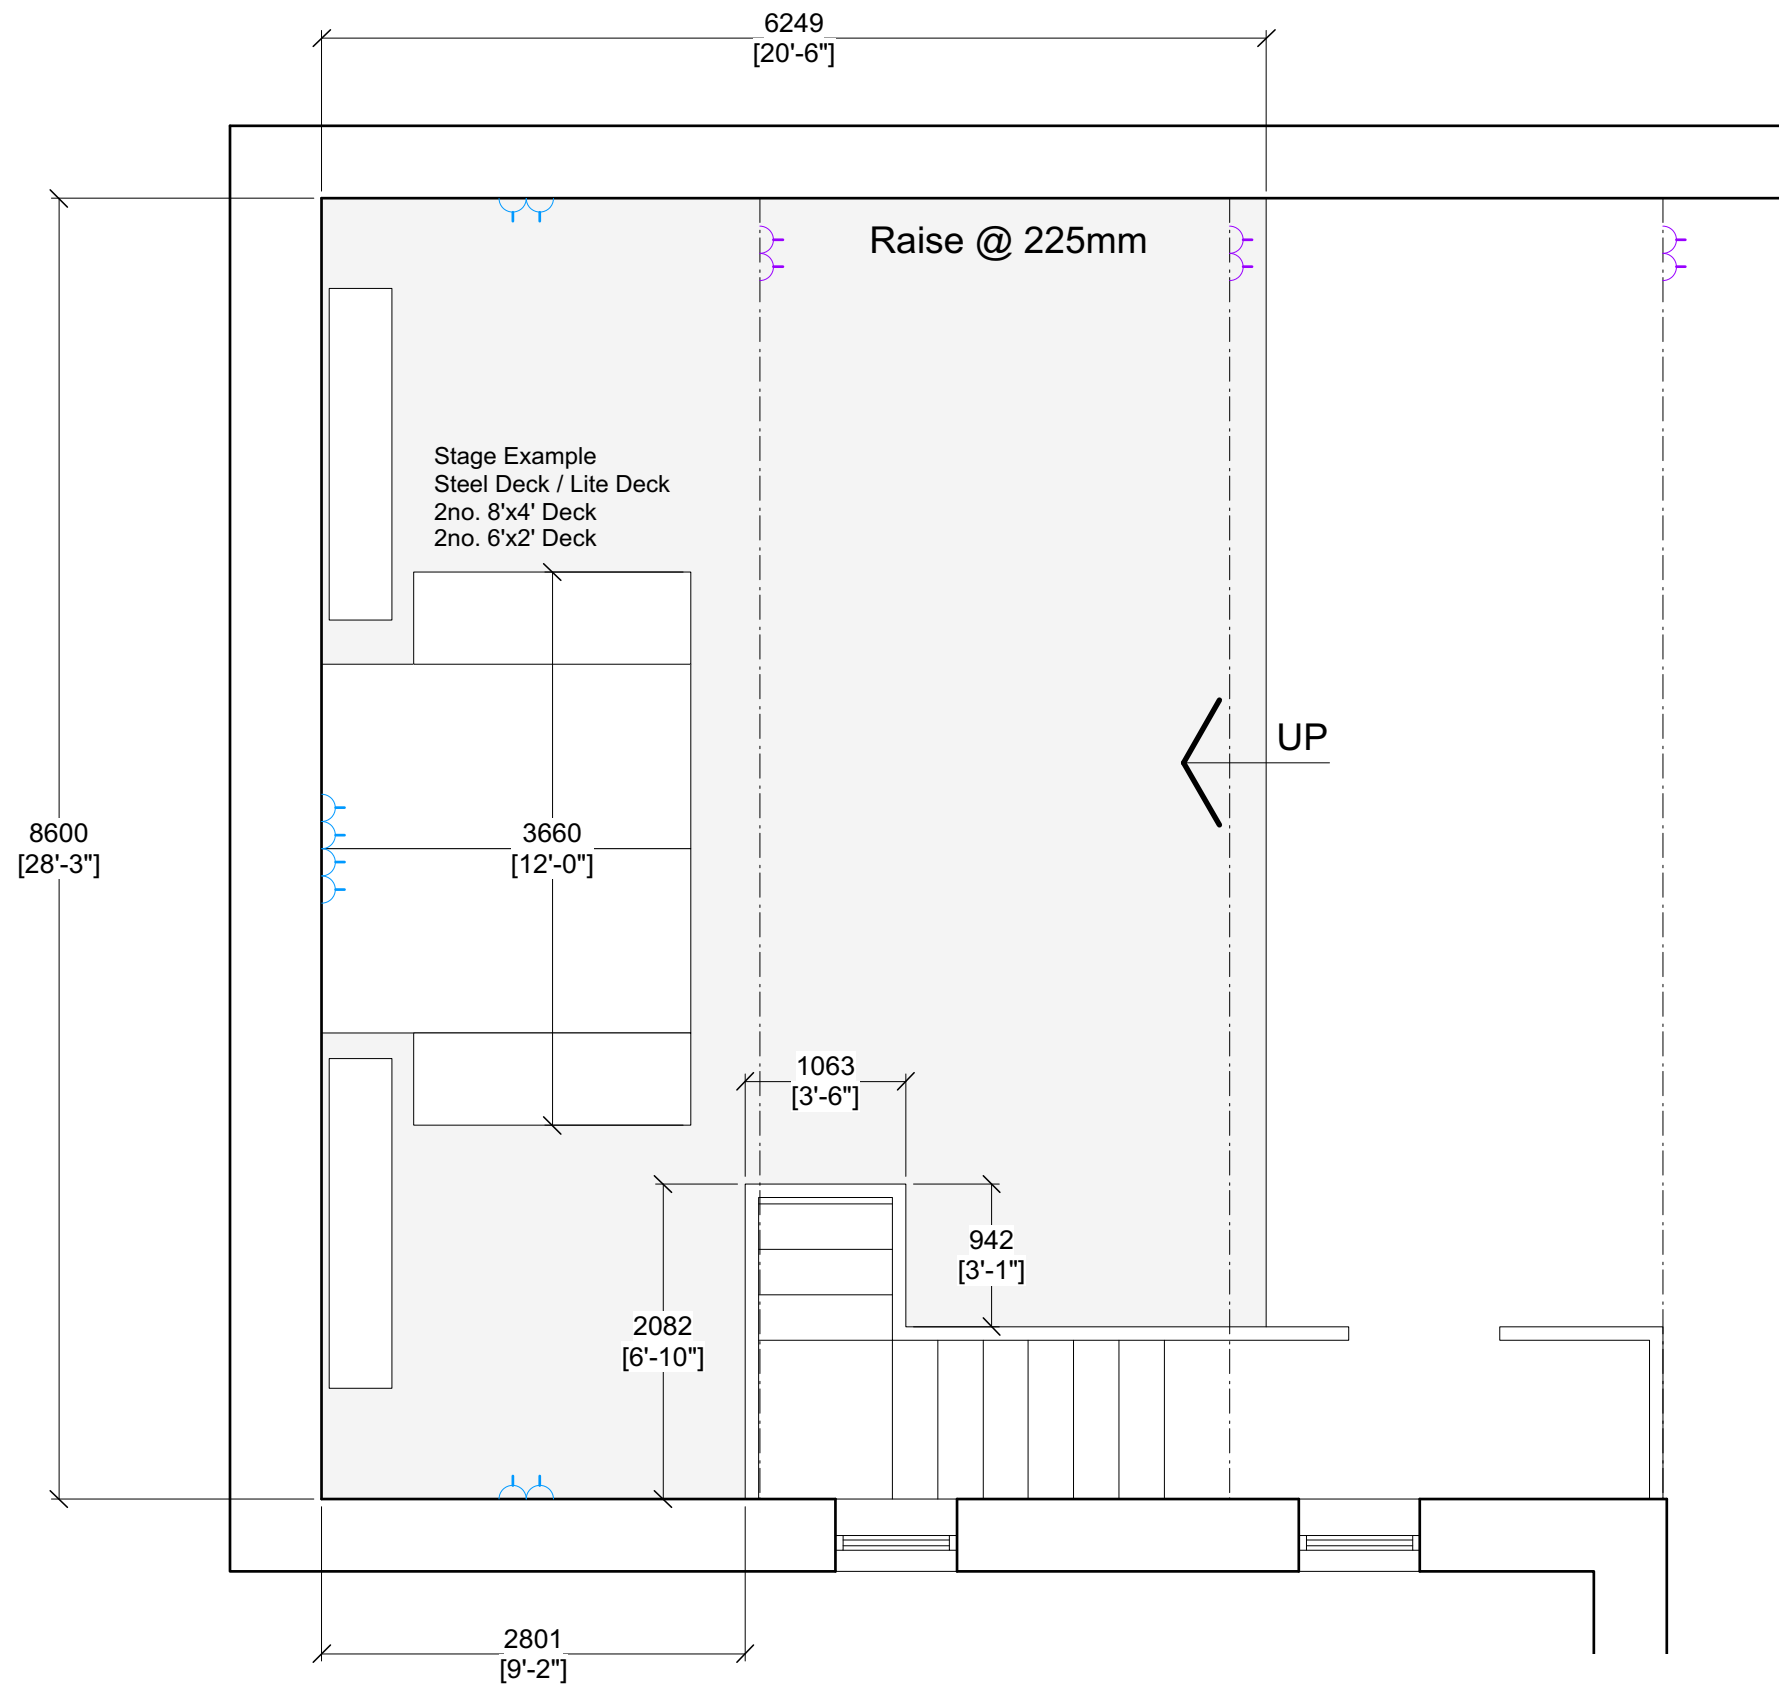

Drawing Name
STAGE EXAMPLE ON RAISE
 Scale
1:50 @ A3

New House Farm
 Luxury Country Guest House in the English Lake District